


# FEATHER EDGED OAK

PLEASE NOTE THAT THIS DRAWING IS FOR DISCUSSION NOT FOR MANUFACTURE. ALL DIMENSIONS ARE TO BE CHECKED ON SITE.

<b>VENABLES</b> BROTHERS LTD Chipmull, Saxon Hill, Chesham, Bucks, MK45 1DQ Tel: 01630 661775 Email: edward@venables.co.uk Web: www.venables.co.uk		CLIENT	TBC	PROJECT TITLE	OAK	DATE	19.11.2010
DWG TITLE		150MM FEATHER EDGED OAK CLADDING	SCALE	NTS	DRAWN BY	BGR	
DWG No.		QP1011099/007	REV.	A			

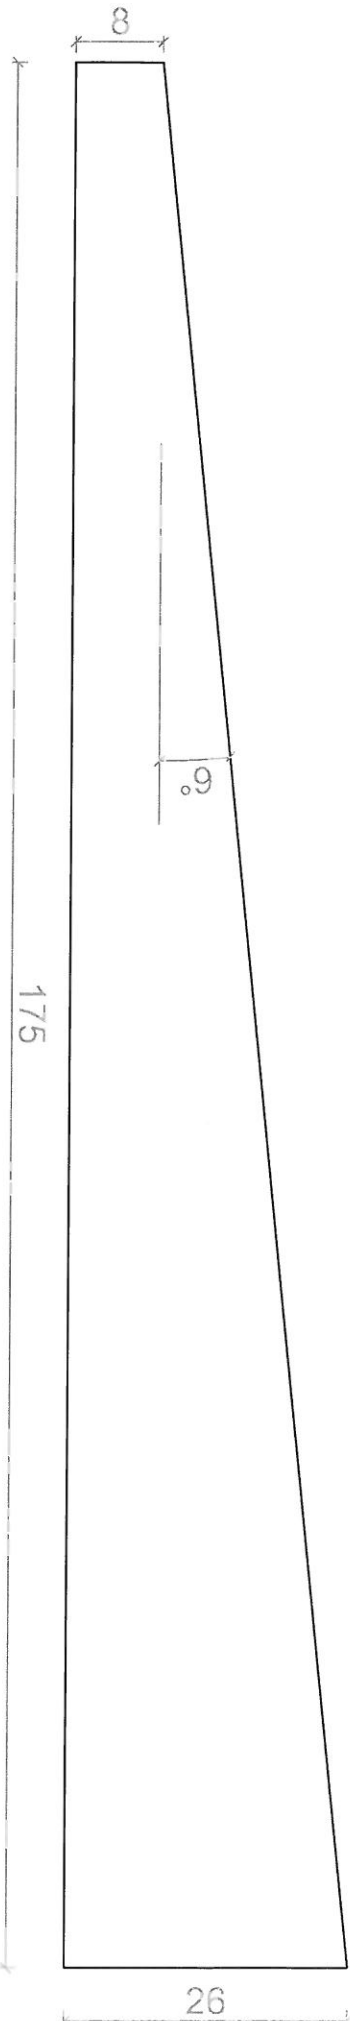


# FEATHER EDGED OAK

PLEASE NOTE THAT THIS DRAWING IS FOR DISCUSSION NOT FOR MANUFACTURE. ALL DIMENSIONS ARE TO BE CHECKED ON SITE.

<b>VENABLES</b>		<b>BROTHERS LTD</b>		<b>CLIENT</b>		<b>TBC</b>	
Chipmoll, Saverhill, Chichester, West Sussex, PO19 2EB Tel: 01630 661775 Fax: 01630 661707 Email: chadck@venables.co.uk Web: www.venables.co.uk		175MM RAINSHIELD		<b>DWG TITLE</b>		<b>OAK CLADDING</b>	
<b>OAK</b>		<b>PROJECT TITLE</b>		<b>SCALE</b>		<b>DATE</b>	
QP1011099/008		NTS		19.11.2010		<b>DRAWN BY</b>	
A		REV.		BGR		REV.	




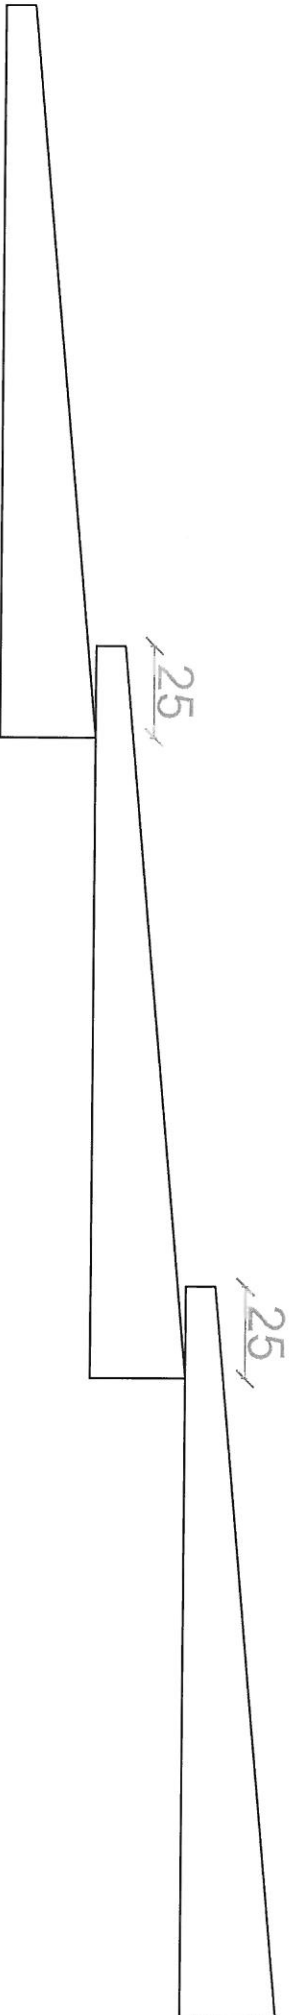

# FEATHER EDGED OAK

PLEASE NOTE THAT THIS DRAWING IS FOR DISCUSSION NOT FOR MANUFACTURE. ALL DIMENSIONS ARE TO BE CHECKED ON SITE.

<b>VENABLES</b> BROTHERS LTD Chippall, Sarnall, Chiswick, Uxbridge, Middlesex, England, UB9 2BB Tel: 01630 661775 Fax: 01630 661707 Email: churck@venables.co.uk Web: www.venables.co.uk		CLIENT <b>TBC</b>	PROJECT TITLE <b>OAK</b>	DATE <b>19.11.2010</b>
DRG TITLE <b>200MM FEATHER EDGED OAK CLADDING</b>		SCALE <b>NTS</b>	DRAWN BY <b>BGR</b>	REV. <b>A</b>
DRG No. <b>QP1011099/009a</b>				

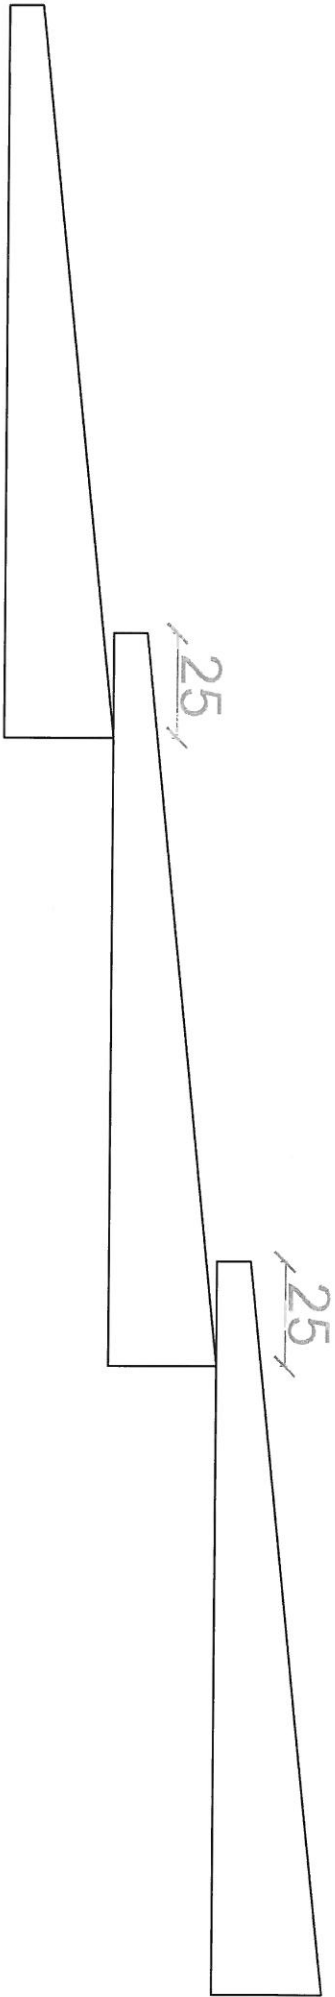

# FEATHER EDGED OAK

PLEASE NOTE THAT THIS DRAWING IS FOR DISCUSSION NOT FOR MANUFACTURE. ALL DIMENSIONS ARE TO BE CHECKED ON SITE.

<b>VENABLES</b> BROTHERS LTD Chippell Sawmill, Cheseworth, Market Drayton, Shropshire, England, TF9 2BA Tel: 01630 661775 Fax: 01630 661707 Email: chuck@venables.co.uk Web: www.venables.co.uk		CLIENT <b>TBC</b>	PROJECT TITLE <b>OAK</b>	DATE 19.11.2010
DWG TITLE <b>150MM FEATHER EDGED OAK CLADDING</b>		SCALE NTS	DRAWN BY BGR	REV. A
Dwg No. QP1011099/007a				